



FOR LEASE RETAIL SPACE



Sherwood Plaza



16112 SW Langer Dr, Sherwood, OR 97140, USA

Property Details

Available Units:	2
Total Units:	24
Gross Leasable Area:	82,960 SF
Parking Spaces:	416

Contact

Leasing Agent:	Timothy Dougherty, CLS
Office:	503-925-1850 ext. 300
Email:	tdougherty@mercurydev.com


Features

This neighborhood strip center is situated in the heart of Sherwood's retail corridor and greatly benefits from both unobstructed visibility and direct access via HWY 99W (est. 50,000 passing vehicles per/day). Sherwood Plaza is anchored by Ross Dress for Less and derives daily traffic from an assortment of strong national, regional, and local tenants such as Dollar Tree, Taco Bell, Papa Murphy's, Subway, US Post Office, Dutch Brothers, Shari's, and Mudpuddles Toys and Books. Sharing the market with strong national anchors such as Safeway, Target, and Walmart, Sherwood Plaza looks forward to its continual pursuit of fulfilling the community's retail needs.

Demographics


Demographics	1 mile	3 miles	5 miles
Population	10,521	34,162	115,436
Total Housing Units	3,890	12,344	44,433
Median Hh Income	\$83,232	\$90,448	\$84,491
Total Employees	4,578	14,119	49,646
College Educated	20%	16%	16%

Site Map

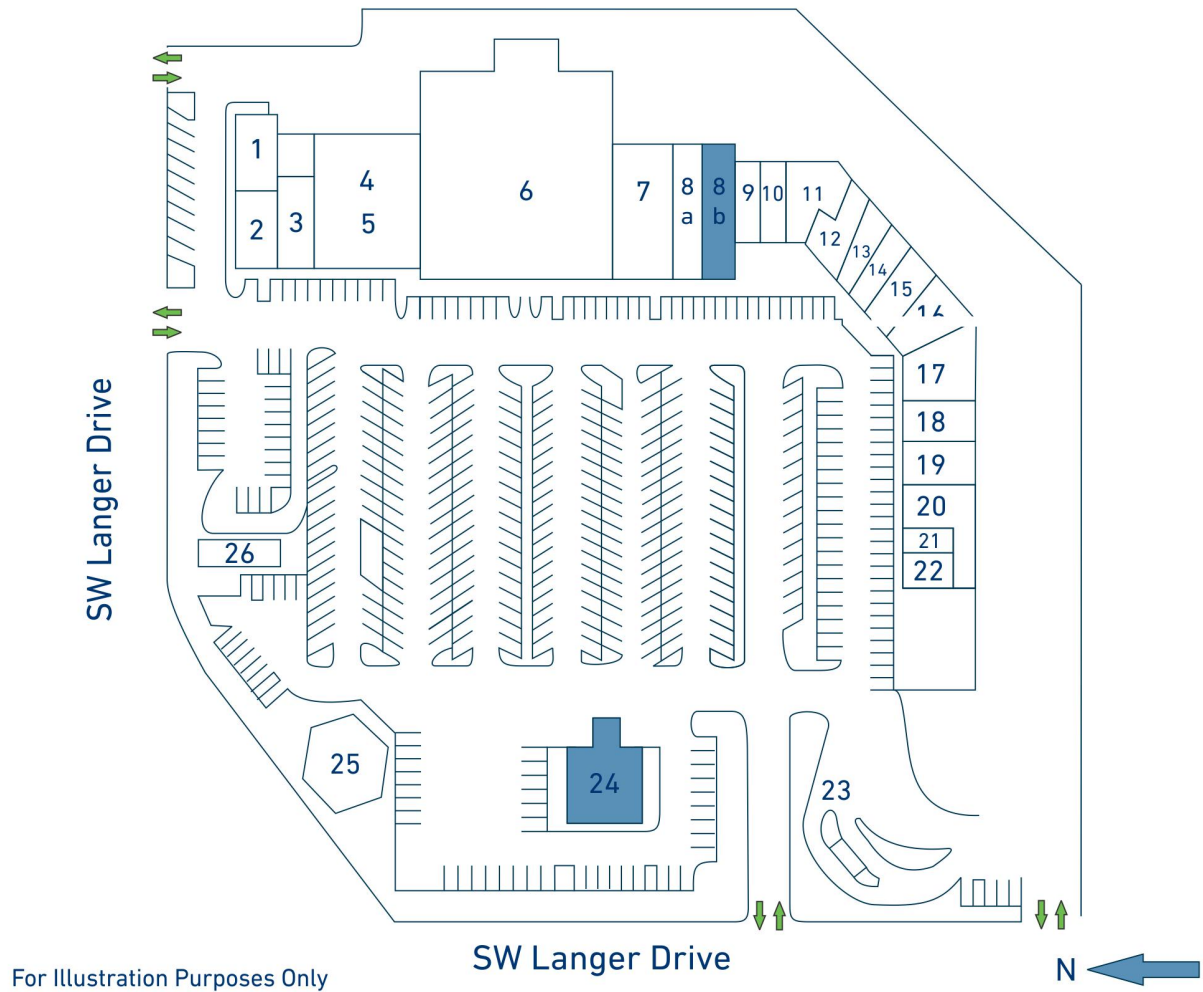

1 The Grill Center	9 Komo Sushi	17,18 MudPuddles Toys & Books
2 Papa Murphy's Pizza	10 Lucky Reflexology	19 Subway
3 Icon Nails	11 Sherwood Liquor Store	20 McKenzie Pub
4,5 Dollar Tree	12 Game Haven	21,22 Oregon Hearing Solutions
6 Ross Dress for Less	13 Chinese Panda Restaurant	23 Dutch Bros. Coffee
7 U.S. Post Office	14 Wash Tub Laundromat	24 Unit Available (3,336 SF)
8A Kumon Math & Reading	15 Day & Associates Insurance	25 Shari's Family Restaurant
8B Unit Available (2,000 SF)	16 Musa Taekwondo	26 Taco Bell

Trade Map

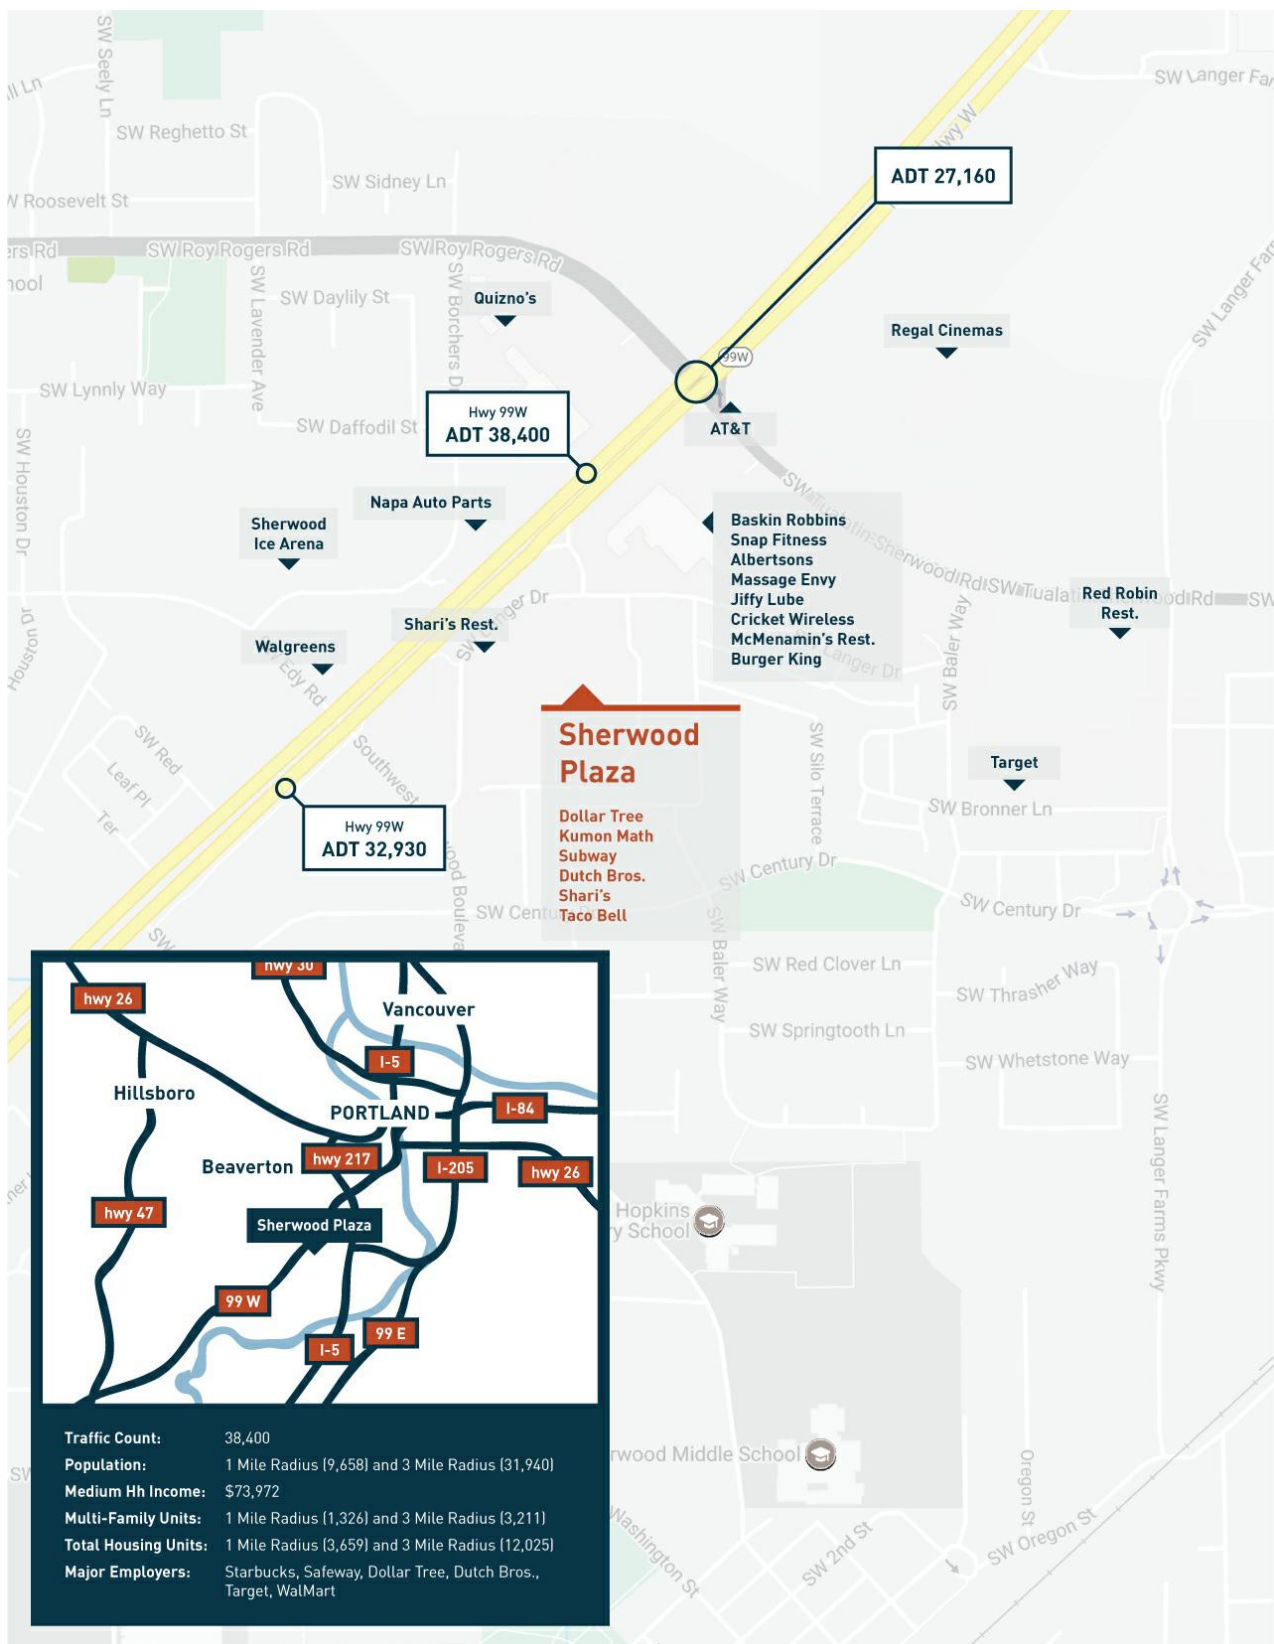



Sherwood Plaza - Unit 8b



Unit 8b  16360 SW Langer Dr., Sherwood, OR 97140

Unit Details

Square Footage:	2,000 SF
Dimensions:	100' x 20'
Rate:	Call For Details
Date of Availability:	Currently Available


Contact

Leasing Agent:	Timothy Dougherty, CLS
Office:	503-925-1850 ext. 300
Email:	tdougherty@mercurydev.com


Features

- Storefront faces the main entrance of the shopping center.
- Recently vanilla shelled with open ceiling and spiral metal ducting.
- Smooth concrete floor ready for stain or floor covering.
- One ADA restroom.
- Two separate 200 amp electrical panels.
- Rear door access for loading and employee parking.

Unit 8b - Floor Plan

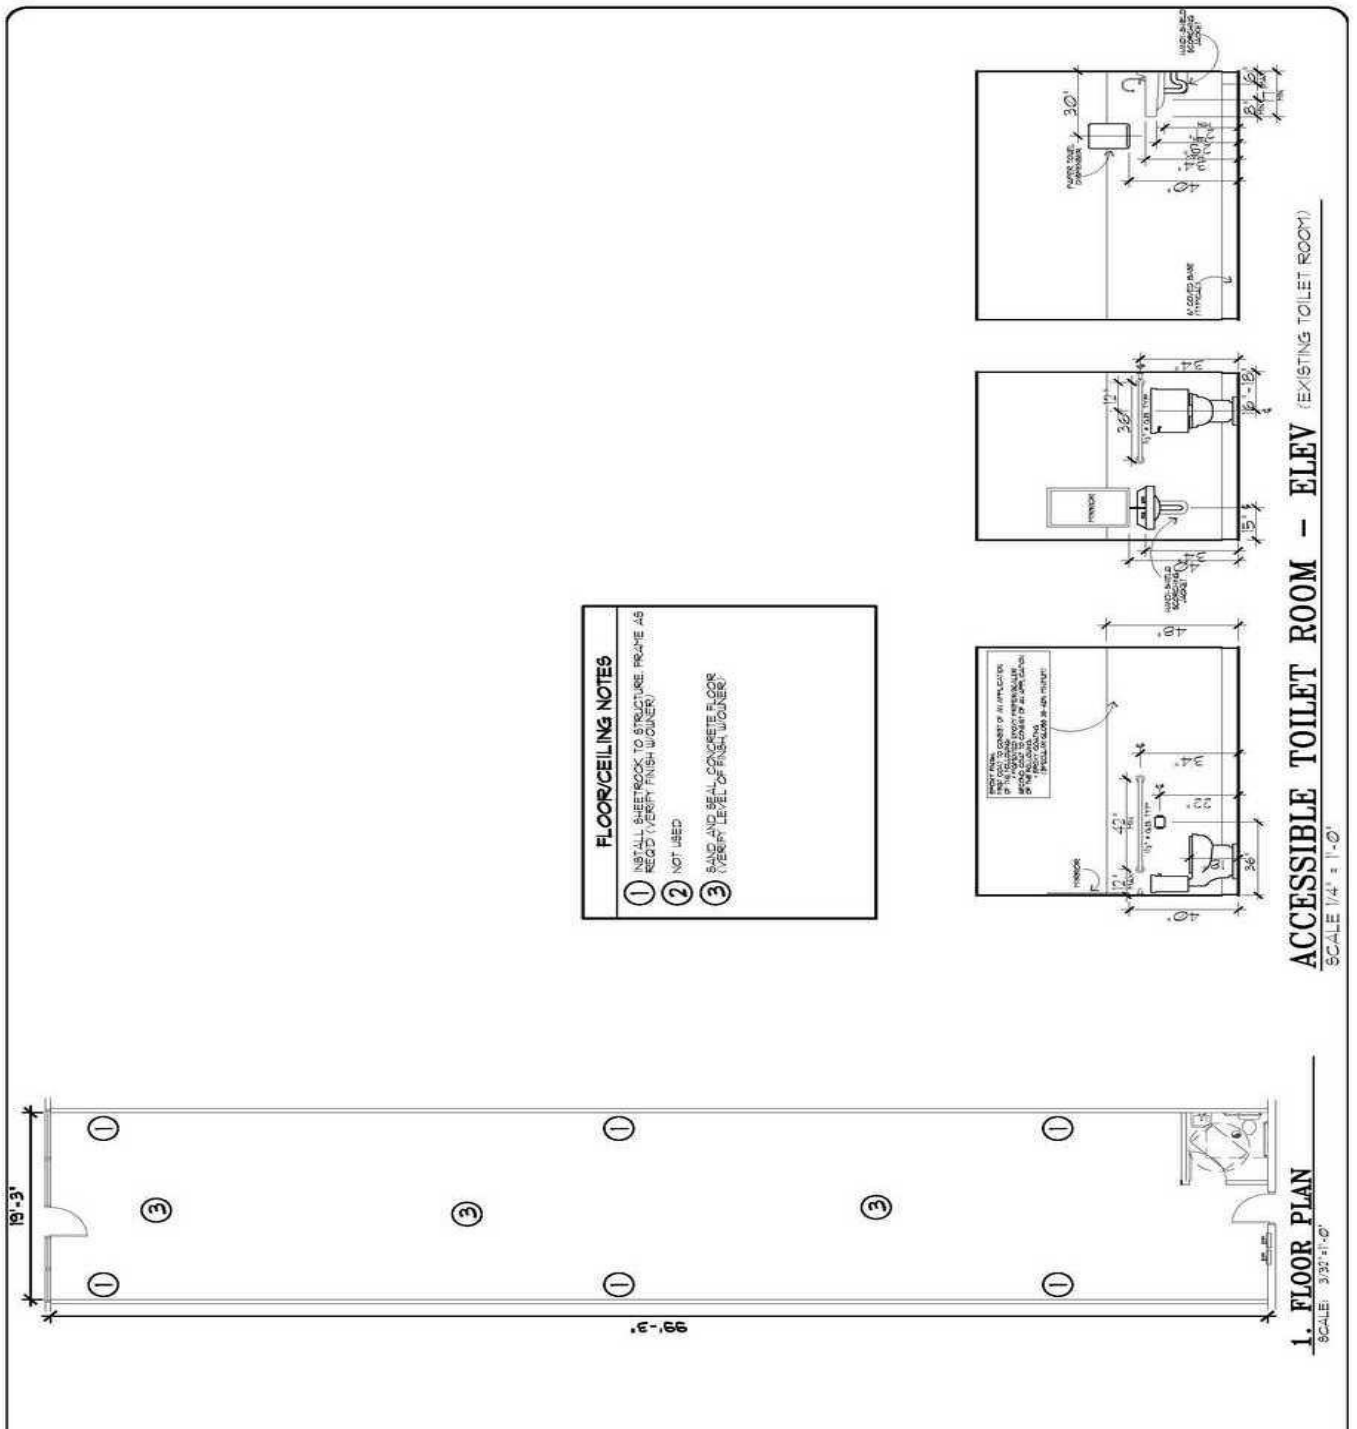

Unit 8b - Photos

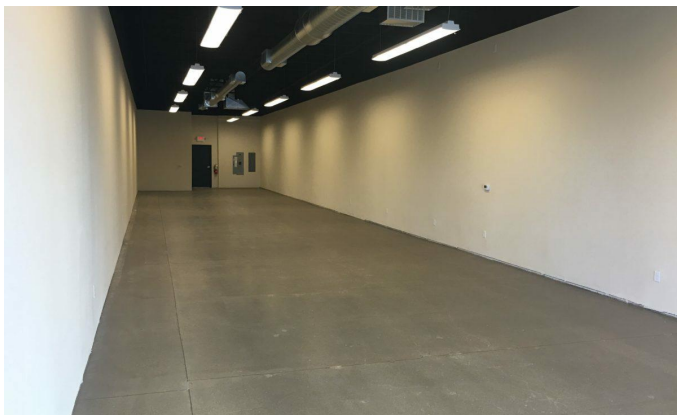

Sherwood Plaza - Unit 24



Unit 24  16390 SW Langer Dr., Sherwood, OR 97140

Unit Details

Square Footage:	3,336 SF / 20,066 SF PAD
Dimensions:	158' x 127' PAD
Rate:	Call For Details
Date of Availability:	Currently Available


Contact

Leasing Agent:	Timothy Dougherty, CLS
Office:	503-925-1850 ext. 300
Email:	tdougherty@mercurydev.com

Features

- Permitted for drive-thru operators.
- Leasing Options: existing building, build-to-suit, or ground lease.
- Highly visible PAD/building with great exposure to HWY 99W and Langer Dr.
- Current building has \$120,000+ in SDC/TDT credits with the City of Sherwood that the next tenant can apply towards their buildout's municipality fees.
- The next tenant may re-activate a 10'x10' LED pylon sign that will exclusively serve the existing Building/PAD.

Unit 24 - Floor Plan

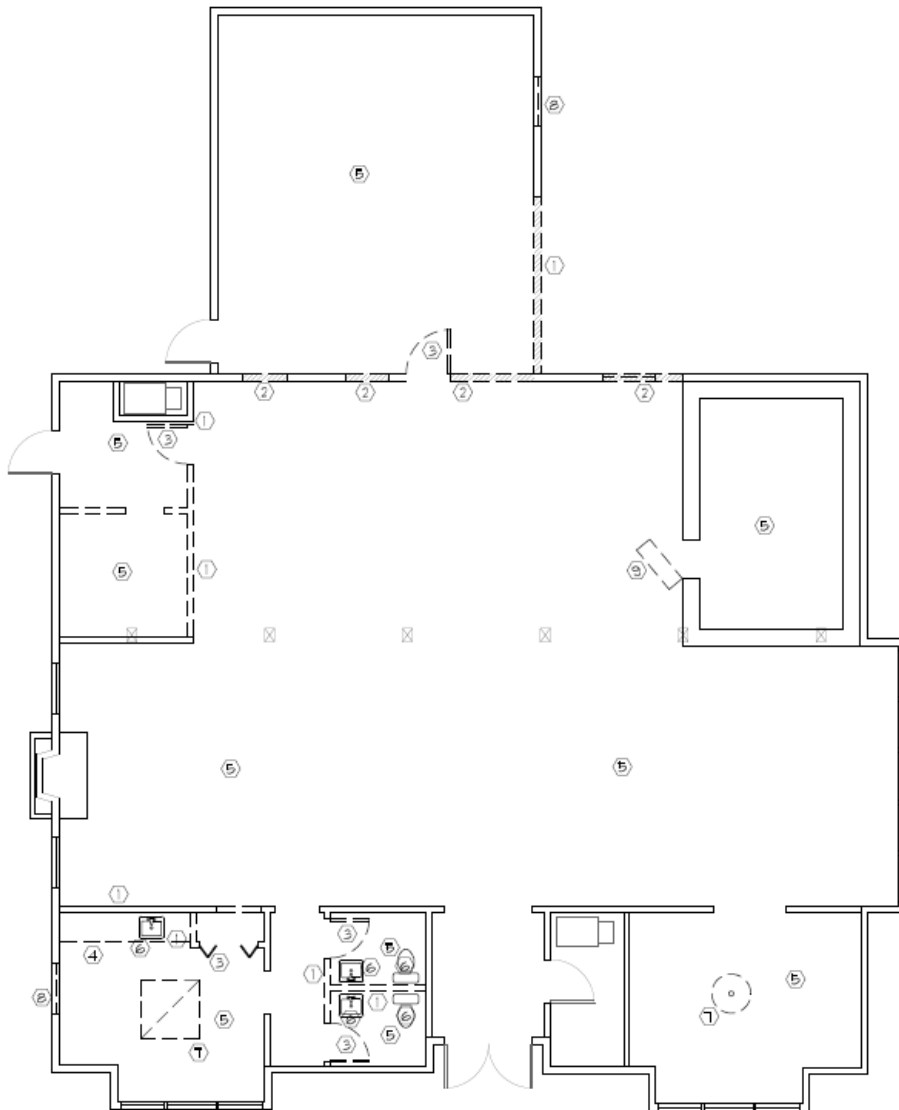

1. PROPOSED DEMO PLAN
SCALE: 1/4" = 1'-0"

DEMO NOTES	
①	DEMOLISH EXISTING WALL SECTION
②	DEMOLISH EXISTING WALL SECTION
③	DEMOLISH EXISTING WALL SECTION
④	DEMOLISH EXISTING WALL SECTION
⑤	DEMOLISH EXISTING WALL SECTION
⑥	DEMOLISH EXISTING WALL SECTION
⑦	DEMOLISH EXISTING WALL SECTION
⑧	DEMOLISH EXISTING WALL SECTION
⑨	DEMOLISH EXISTING WALL SECTION

• DEMOLITION SHALL BE COMPLETED PRIOR TO CONSTRUCTION OF NEW WALLS.
 • DEMOLITION SHALL BE COMPLETED PRIOR TO CONSTRUCTION OF NEW WALLS.

Unit 24 - Photos

